



three inches = one foot
one and one half inches = one foot
one inch = one foot
three quarters inch = one foot
one half inch = one foot
three eighths inch = one foot
one quarter inch = one foot
one eighth inch = one foot
one sixteenth inch = one foot

FLASHING GENERAL NOTES


- THE GENERAL CONTRACTOR, AND ESPECIALLY THE G. C.'S SUPERINTENDENT IS RESPONSIBLE FOR MAINTAINING THE FOLLOWING CONDITIONS THROUGH OUT THE WALL CONSTRUCTION PROCESS TO INSURE THE CREATION OF A WATERPROOF FLASHING SYSTEM:
1. THE CONTINUITY OF THE THERMAL BARRIER.
 2. THE CONTINUITY OF THE VAPOR BARRIER.
 3. A CLEAN AND OPEN 2" AIR SPACE OR INSTALL A "MORTAR NET" OR A SIMILAR PRODUCT DESIGNED TO KEEP THE WEEP HOLES CLEAR.
 4. WEEP HOLES CLEAR AND FREE FROM MORTAR AT 24" O. C. MAX.
 5. THE CONTINUITY OF ALL FLASHING THROUGH WALL FLASHING, HEAD, JAMB, SILL AND BASE FLASHING.
 6. THE BASE, SILL, JAMB, HEAD, THROUGH WALL FLASHING AND ALL OTHER FLASHING SHALL BE PER SPECIFICATIONS.
 7. EXTEND THE FLASHING THROUGH THE WALL AND LEAVE EXPOSED. DO NOT TRIM UNTIL DIRECTED TO DO SO BY THE ARCHITECT.
 8. THE PROPER PREPARATION AND INSTALLATION OF ALL BACKER RODS AND JOINT SEALANTS.
 9. MAINTAIN THE WATER TIGHT INTEGRITY OF THE BUILDING'S EXTERIOR WATER VAPOR AND MOISTURE BARRIERS.

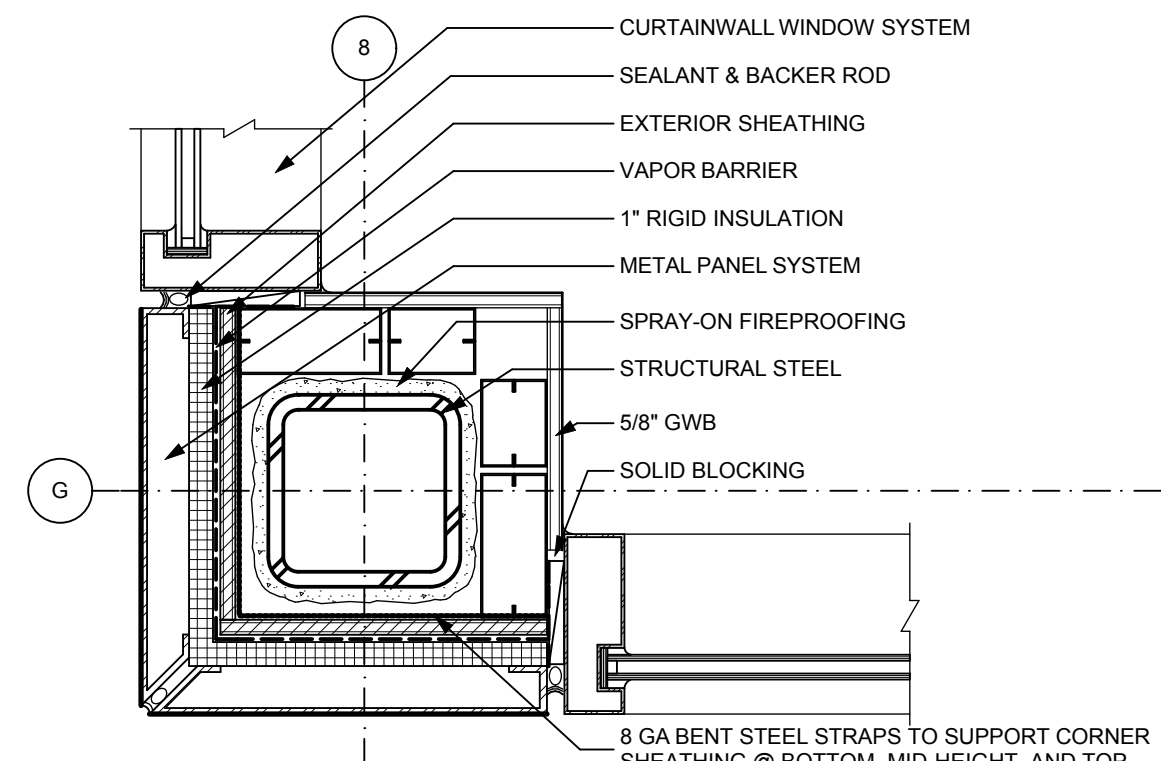


9
A-501
EXT - TYP. 5E CORNER
SCALE: 1 1/2" = 1'-0"

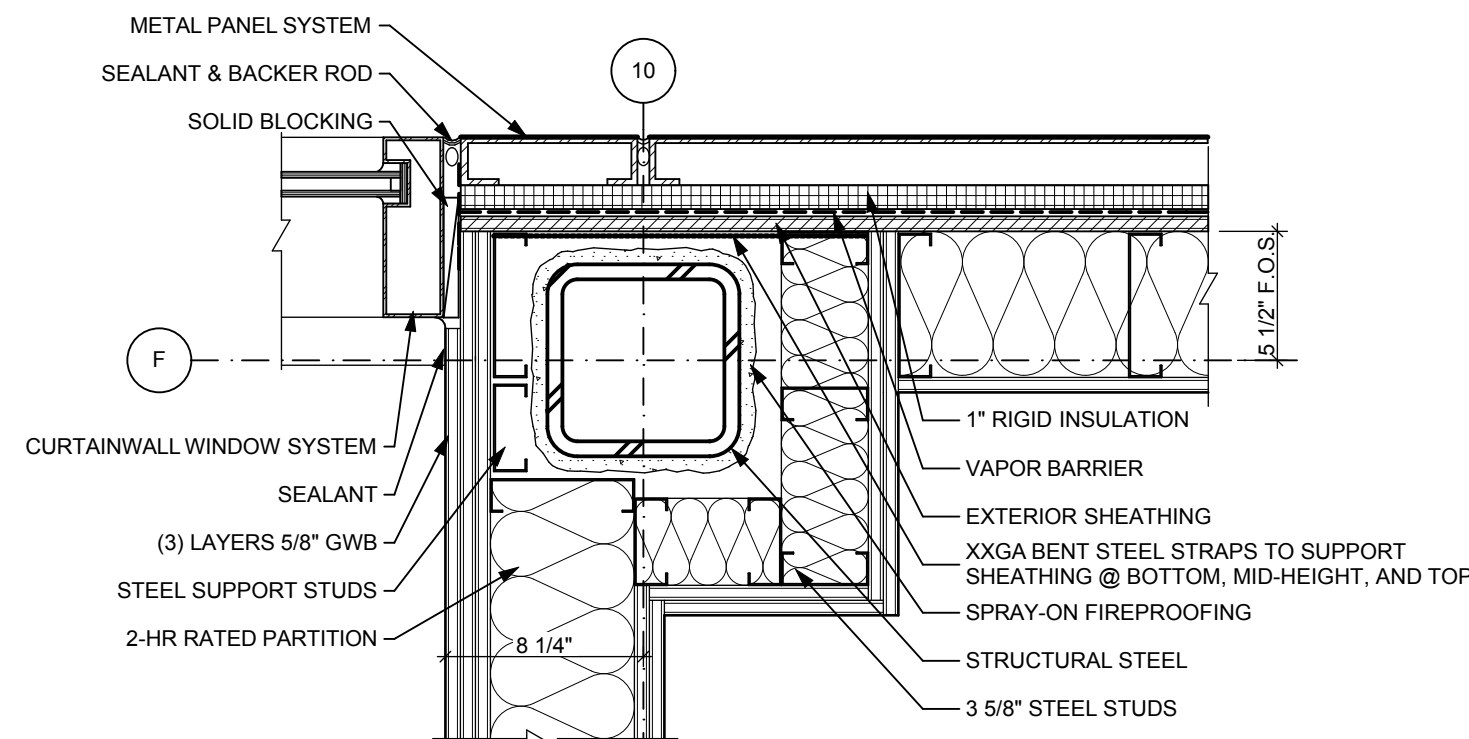


8
A-501
EXT - 5E @ 2-HR WALL
SCALE: 1 1/2" = 1'-0"

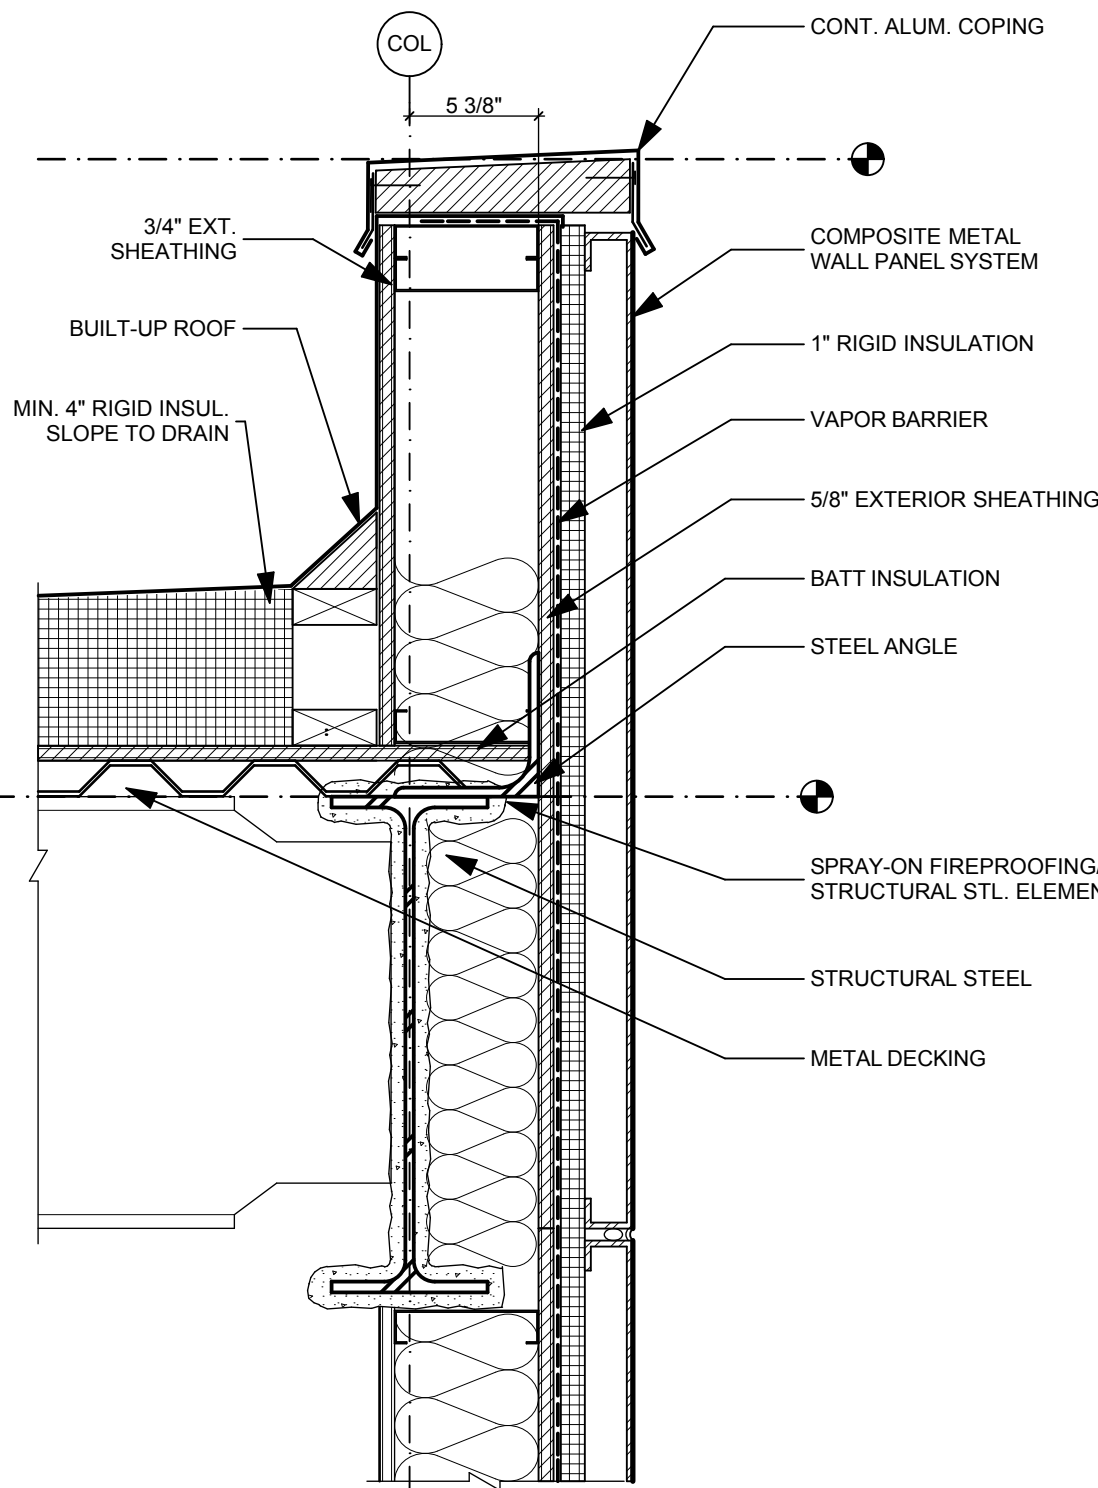


3
A-501
EXT - TYP. CORNICE
SCALE: 1 1/2" = 1'-0"

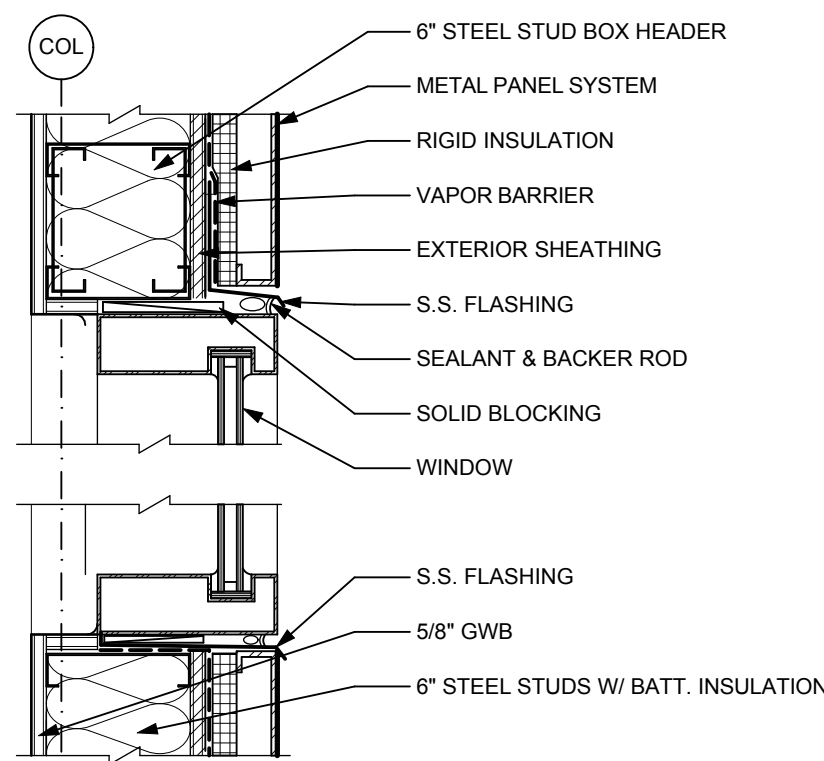


7
A-501
EXT - TYP. WINDOW HEAD/ SILL
SCALE: 1 1/2" = 1'-0"

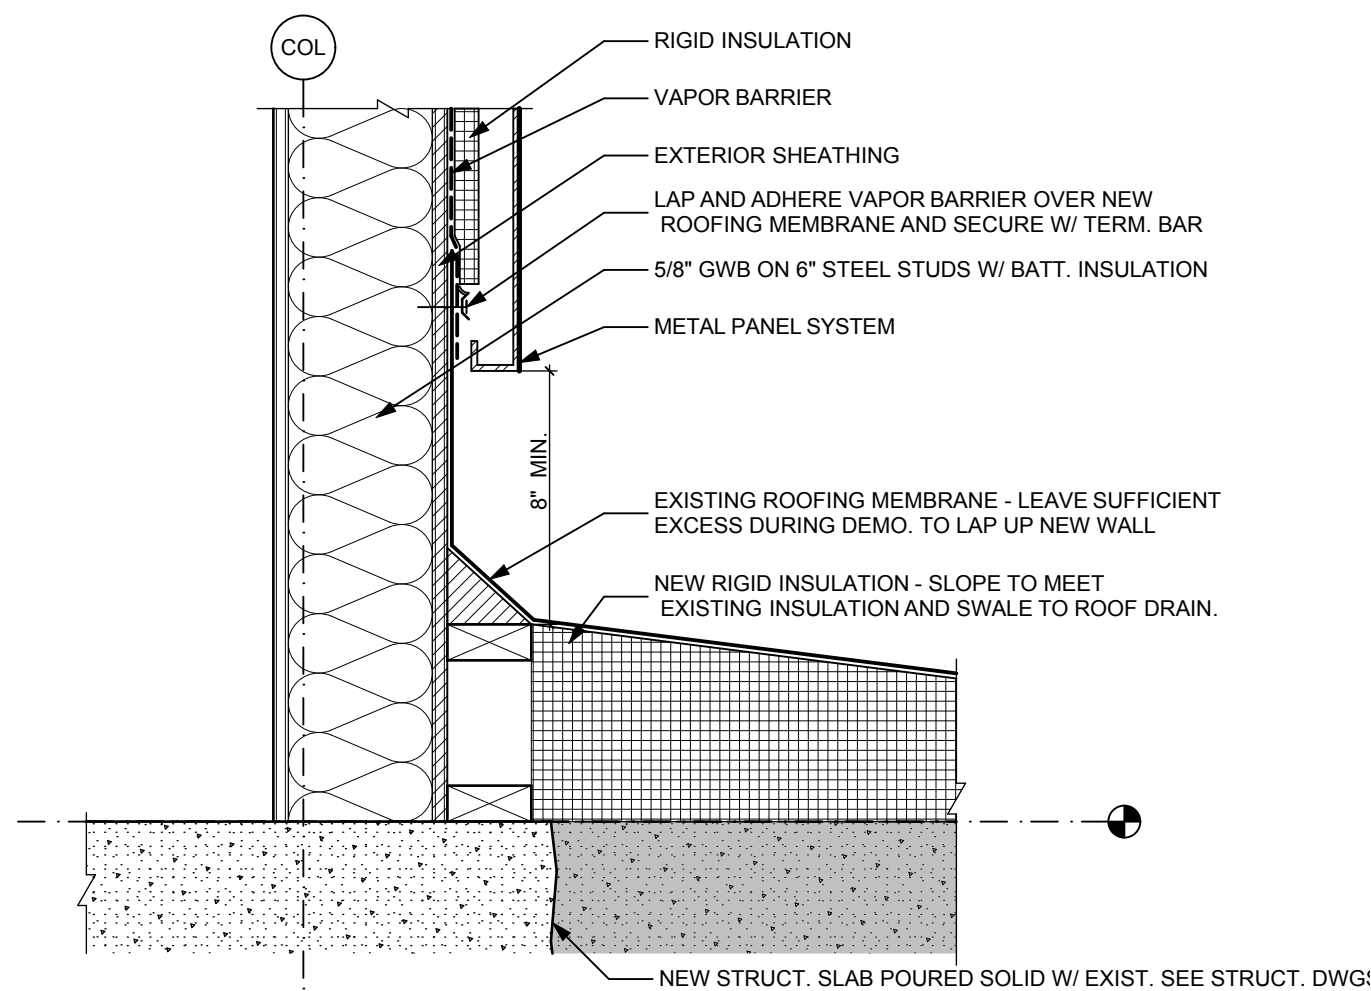


6
A-501
EXT - TYP. WALL SILL @ ROOF
SCALE: 1 1/2" = 1'-0"

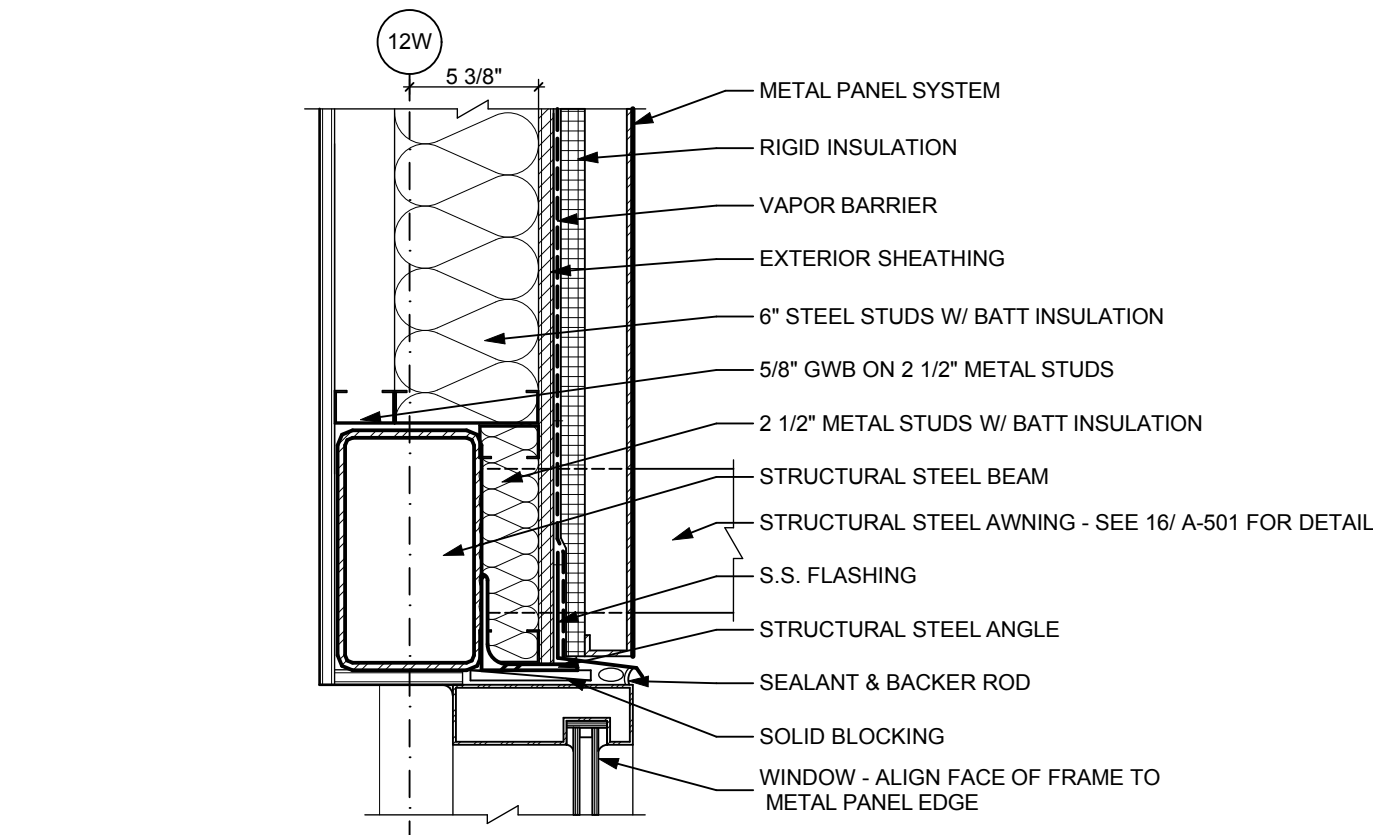

2
A-501
EXT - TYP. WINDOW HEAD @ AWNING
SCALE: 1 1/2" = 1'-0"

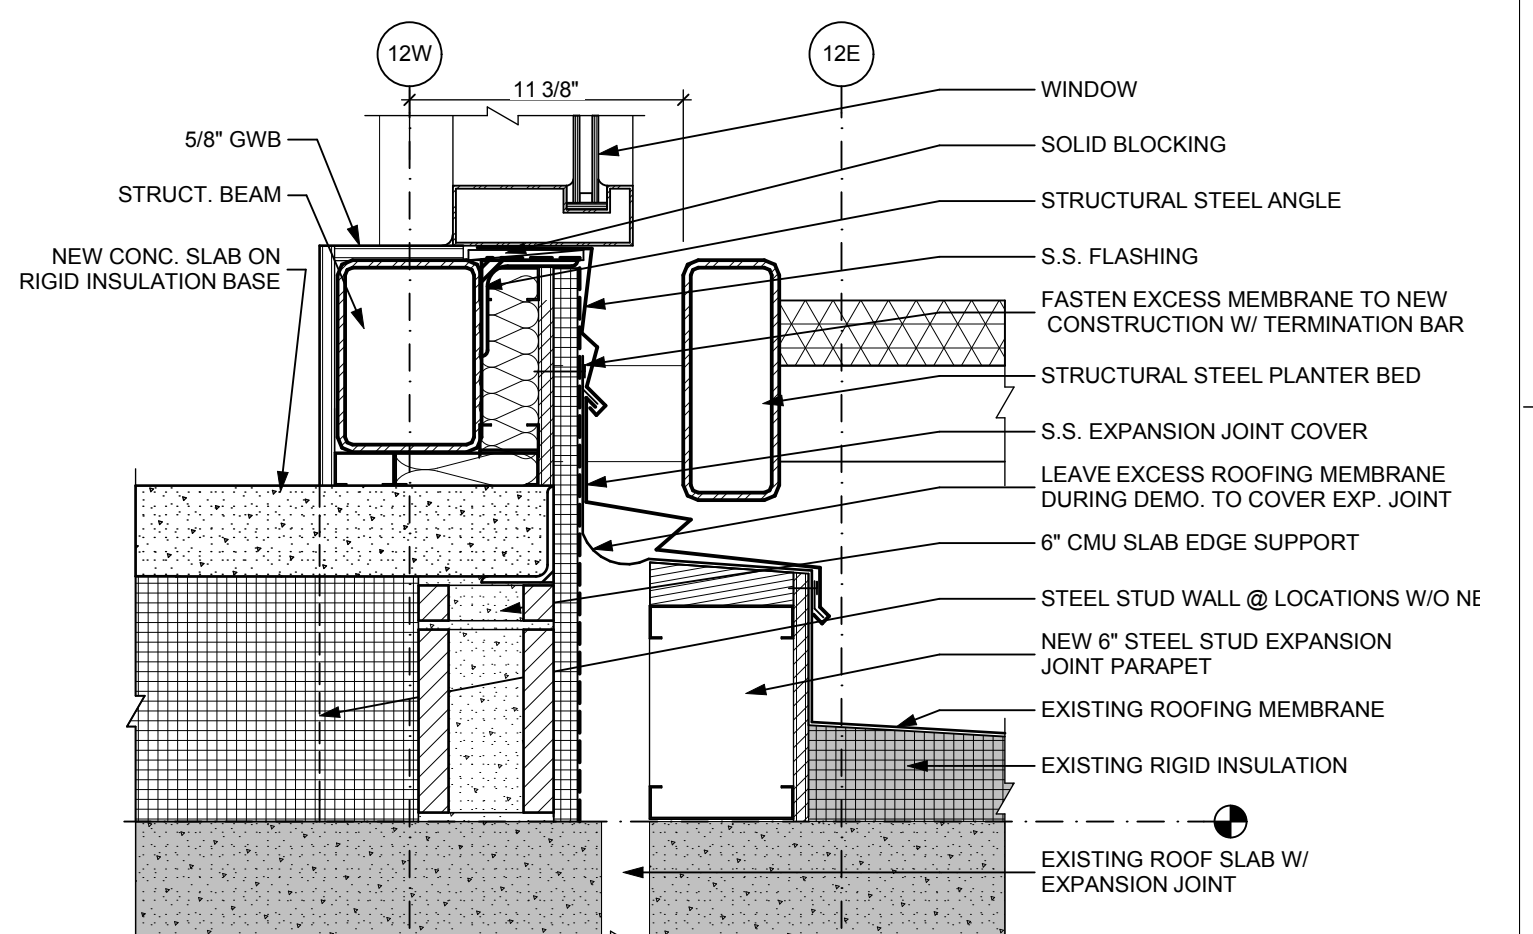

1
A-501
EXT - TYP. WALL SILL @ EXP. JOINT
SCALE: 1 1/2" = 1'-0"

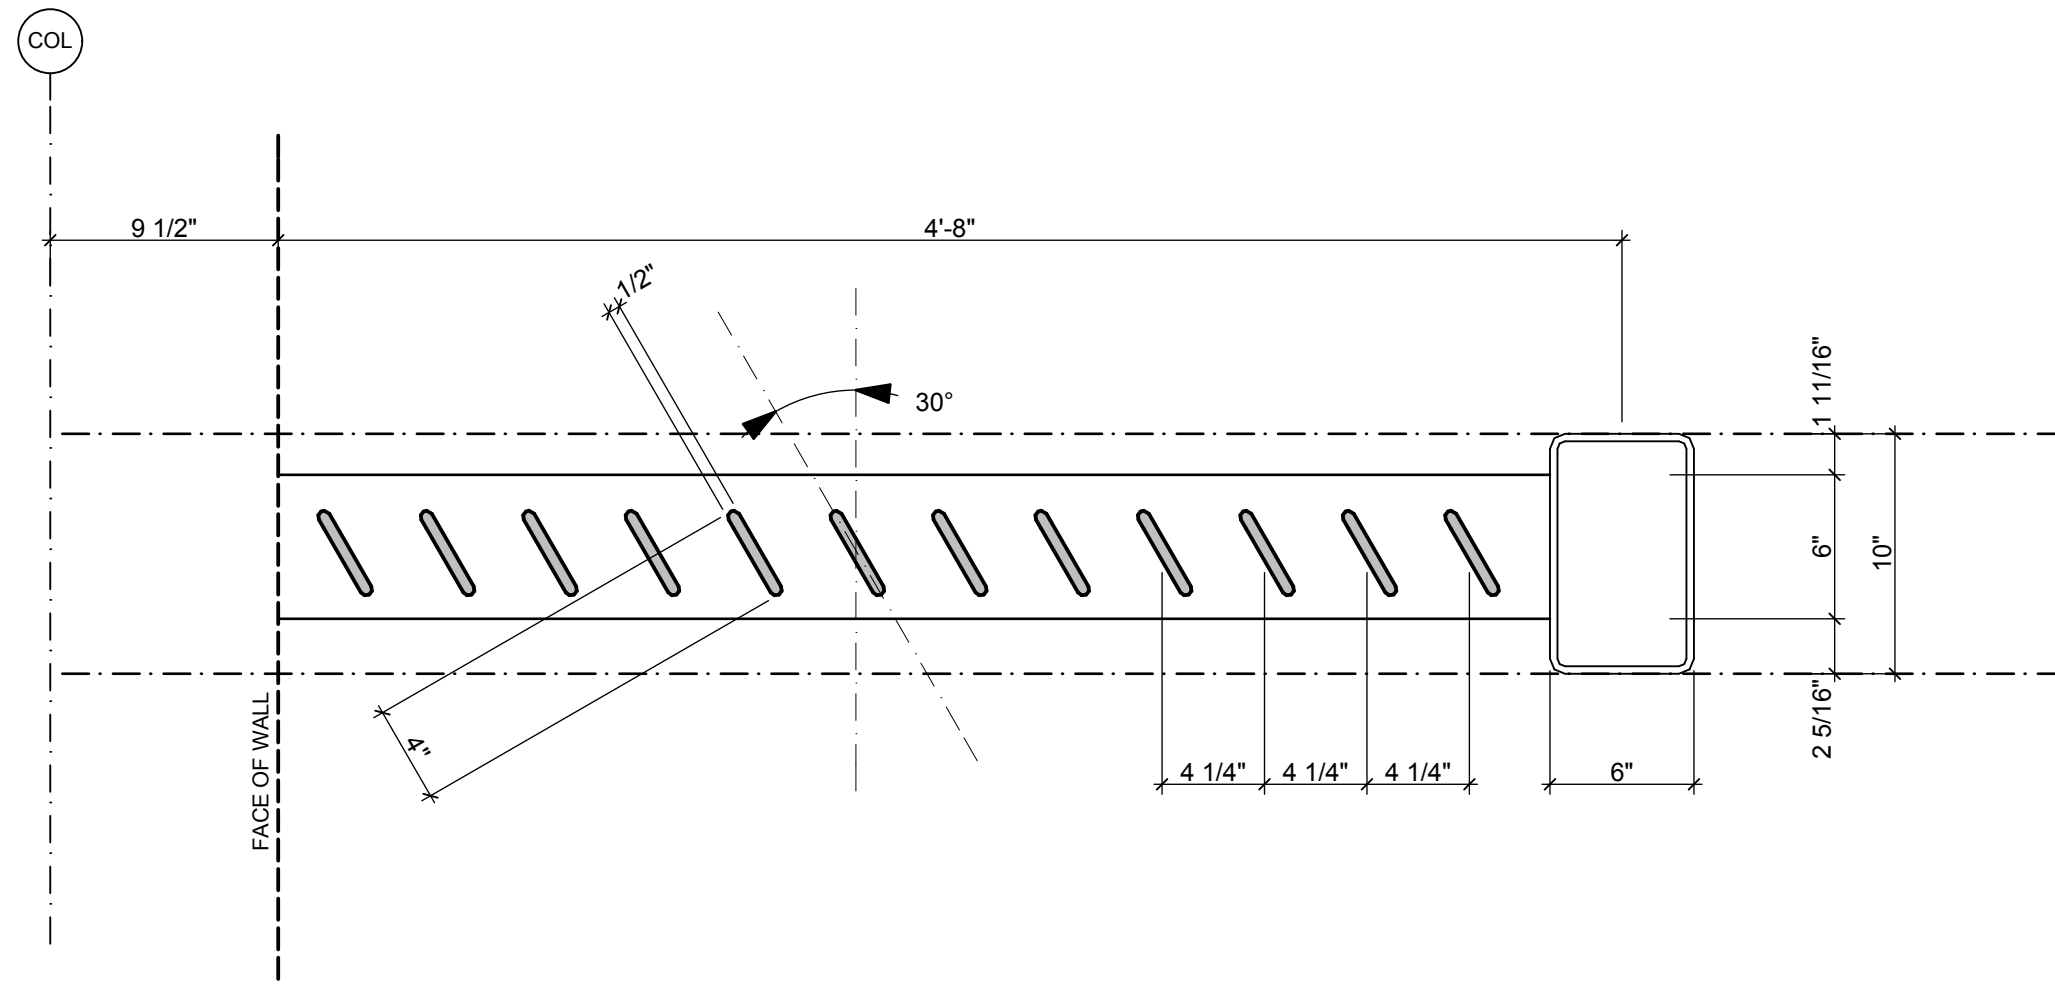


16
A-501
EXT - EXTERIOR AWNING SECTION
SCALE: 1 1/2" = 1'-0"

CONSULTANTS:

MEP DAVID WRIGHT CCRD PARTNERS 3311 W. BROAD ST. RICHMOND, VA 23220 (804) 355-2067	STRUCTURAL JOHN HANCOCK STROUD-PENCE & ASSOC. 4198 COX RD., SUITE #110 GLEN ALLEN, VA 23060 (804) 346-3935	LIFE SAFETY FERNANDO ESCALANTE RHINO FIRE PROT. ENG. PLC 12359 SUNRISE VALLEY DR. SUITE #350 RESTON, VA 20191 (703) 476-5034
---	---	--

SEAL:

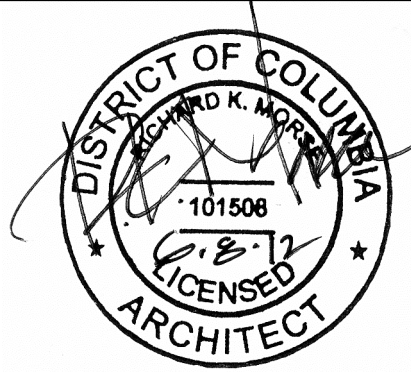

ARCHITECT/ENGINEERS:



CA PROJECT 00938.02

Drawing Title
EXTERIOR DETAILS

Approved: Project Director

Project Title
VA MEDICAL CENTER 4E
PATIENT WARD EXPANSION

Location
WASHINGTON DC

Date
04/20/2010

Checked
RKM

Drawn
CMH/LRC/
ANP/ERQ/EAR

Project Number
688-336

Building Number
E

Drawing Number

A-501

FULLY SPRINKLERED

Office of
Facilities
Management

